


NO.	DESCRIPTION	DATE	CHECKED	DRAWN

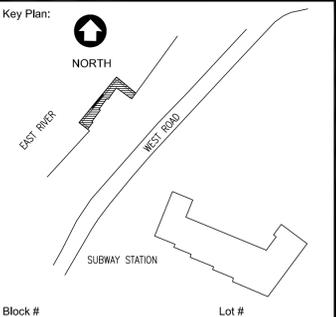


PROJECT TITLE:
**ELEANOR'S PIER
REHABILITATION**
W ROAD, NEW YORK, NY

DRAWING TITLE:
RAILING DETAILS


DATE	08/04/2025
SCALE	AS NOTED
JOB NO.	25003964.00
DRAWN	CHECKED

DOB #	DRAWING NUMBER
	S-104.00
	SHEET NO. 6 OF 7


2025.08.04 - ISSUED FOR BID

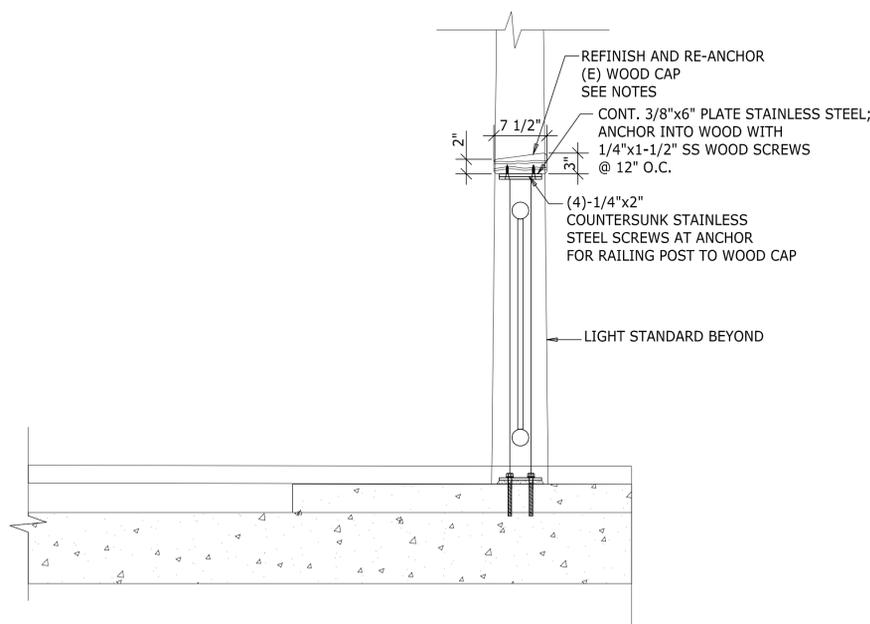


1 TYPICAL GUARDRAIL SECTION 1"=1'-0"

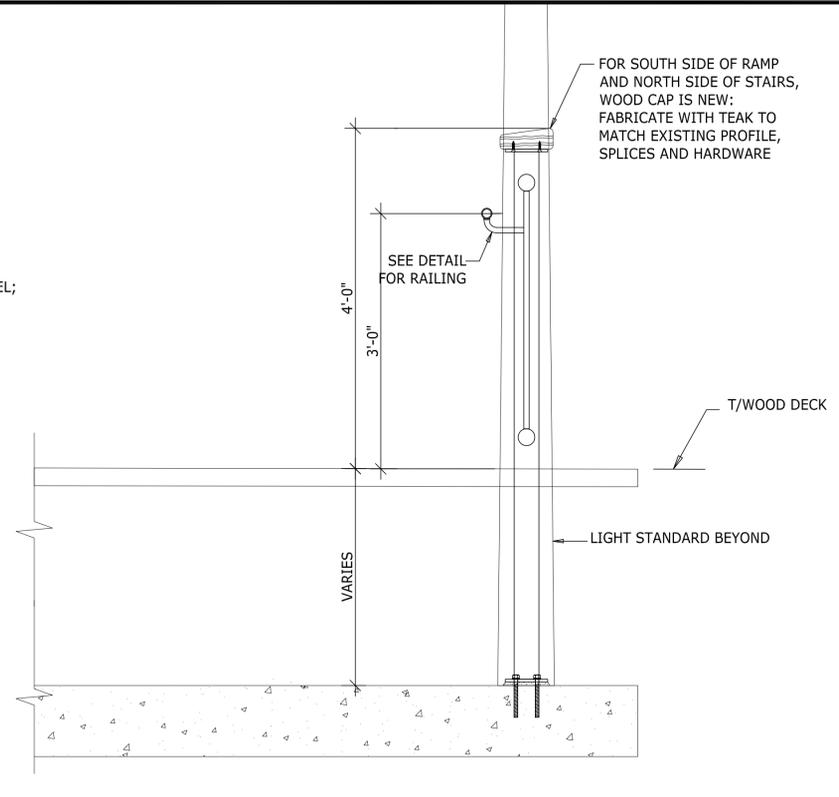


2 TYPICAL GUARDRAIL/HANDRAIL SECTION AT RAMP 1"=1'-0"

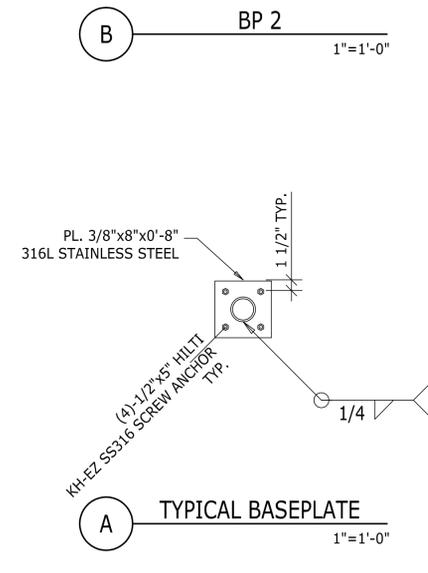

A TYPICAL BASEPLATE 1"=1'-0"

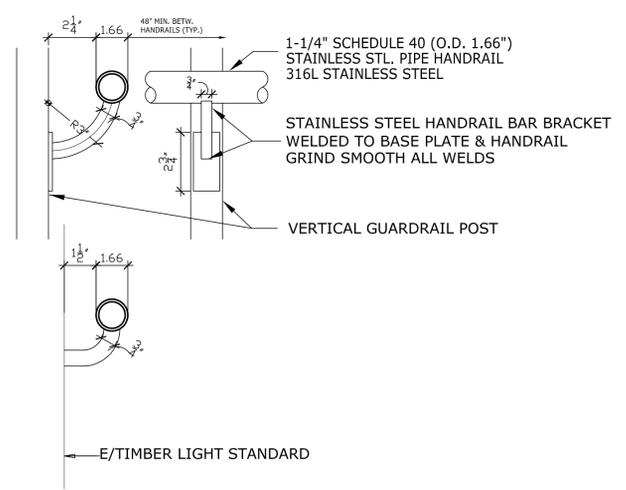

3 TYP. HANDRAIL MOUNTING DETAILS 3"=1'-0"

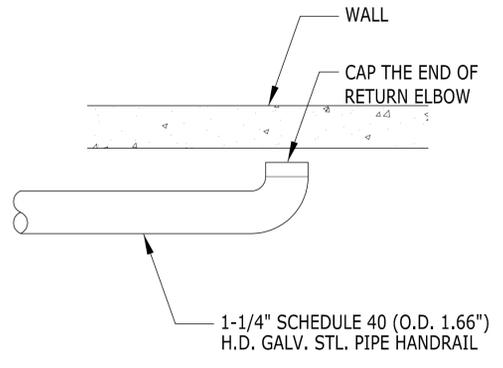

4 HANDRAIL EXTENSION DETAIL 1"=1'-0"