



PICKETS NOT SHOWN FOR CLARITY

1 BOTTOM OF RAMP NORTH
1"=1'-0"

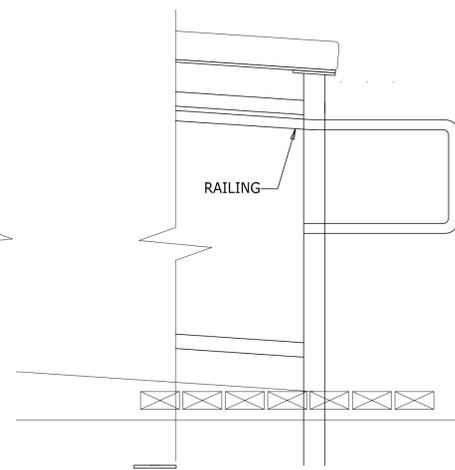


PICKETS NOT SHOWN FOR CLARITY
SEE DETAIL 5 FOR ADD'L INFO.

2 BOTTOM OF RAMP SOUTH
1"=1'-0"

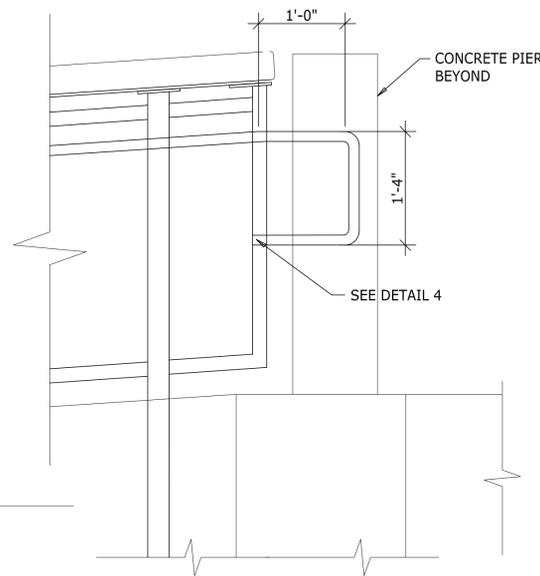


PICKETS NOT SHOWN FOR CLARITY

3 TOP OF RAMP
1"=1'-0"

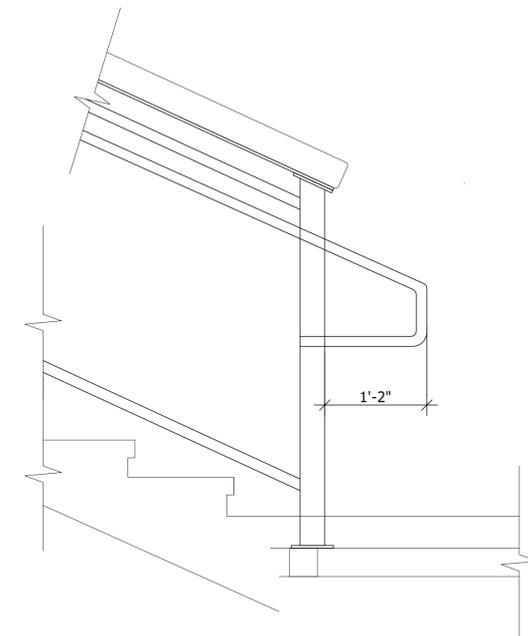

PICKETS NOT SHOWN FOR CLARITY
SEE DETAIL 5 FOR ADD'L INFO.

4 BOTTOM OF STAIRS
1"=1'-0"

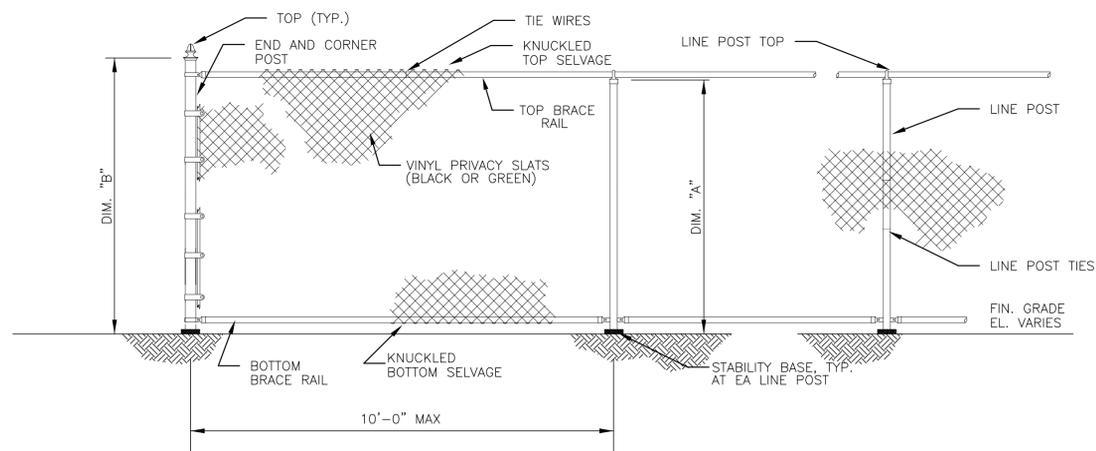

ELEVATION

FENCE HEIGHT	DIMENSION (MIN.)		LINE POST	TOP/BOT RAIL	END/CORN POST
	A	B			
8'-0"	6'-0"	6'-6"	2.0" O.D.	1-5/8" O.D.	2.5" O.D.

PIPE SCHEDULE			
NOMINAL O.D.	ACTUAL I.D.	ACTUAL O.D.	WEIGHT (LBS/FT)
2"	1.610	1.900	2.71 1.660

GENERAL CHAIN LINK FENCE NOTES

1. ALL POSTS & RAILS SHALL BE SCHEDULE 40 WIEGHT COMERCIAL GRADE GALVANIZED STEEL PIPE WITH BLACK VINYL CLADDING.
2. ALL CHAINLINK SHALL BE 2" x 6 GAUGE VINYL COATED WIRE (BLACK).
3. ALL FENCES SHALL HAVE TOP AND BOTTOM RAILS. 10 FOOT FENCE SHALL HAVE TOP, BOTTOM AND MIDDLE RAILS.
4. CONTRACTOR TO SUBMIT MANUFACTURERS SPECIFICATIONS AND DRAWINGS, INDICATING ALL SIZES AND CONNECTIONS TO BE USED, FOR APPROVAL BY THE OWNER'S REPRESENTATIVE.



ROUND POST HINGE (TYPICAL)


5 BLACK CHAIN LINK FENCE DETAIL

SCALE: NTS

ROUND POST HINGE (TYPICAL)



PLAN

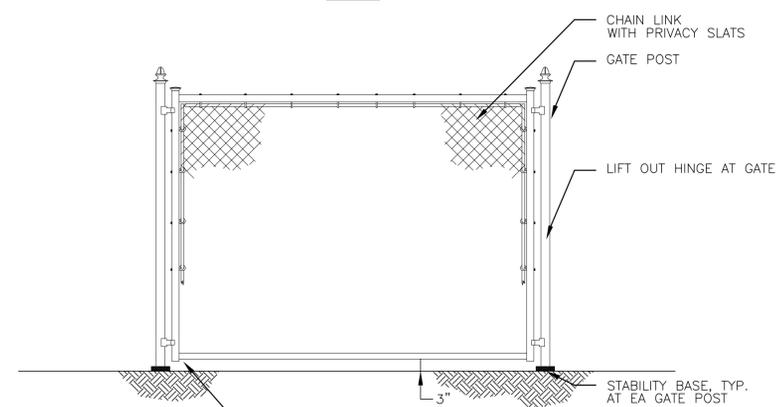


ELEVATION

6 GATE DETAIL

SCALE: NTS

NO.	DESCRIPTION	DATE	CHECKED	DRAWN

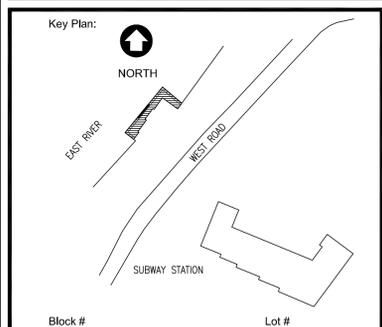

PROJECT TITLE:
ELEANOR'S PIER REHABILITATION
W ROAD, NEW YORK, NY

DRAWING TITLE:
RAILING AND FENCING DETAILS

DATE	08/04/2025
SCALE	AS NOTED
JOB NO.	25003964.00
DRAWN	CHECKED
DOB #	

DRAWING NUMBER
S-105.00

SHEET NO. 7 OF 7

2025.08.04 - ISSUED FOR BID